

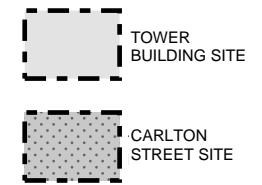
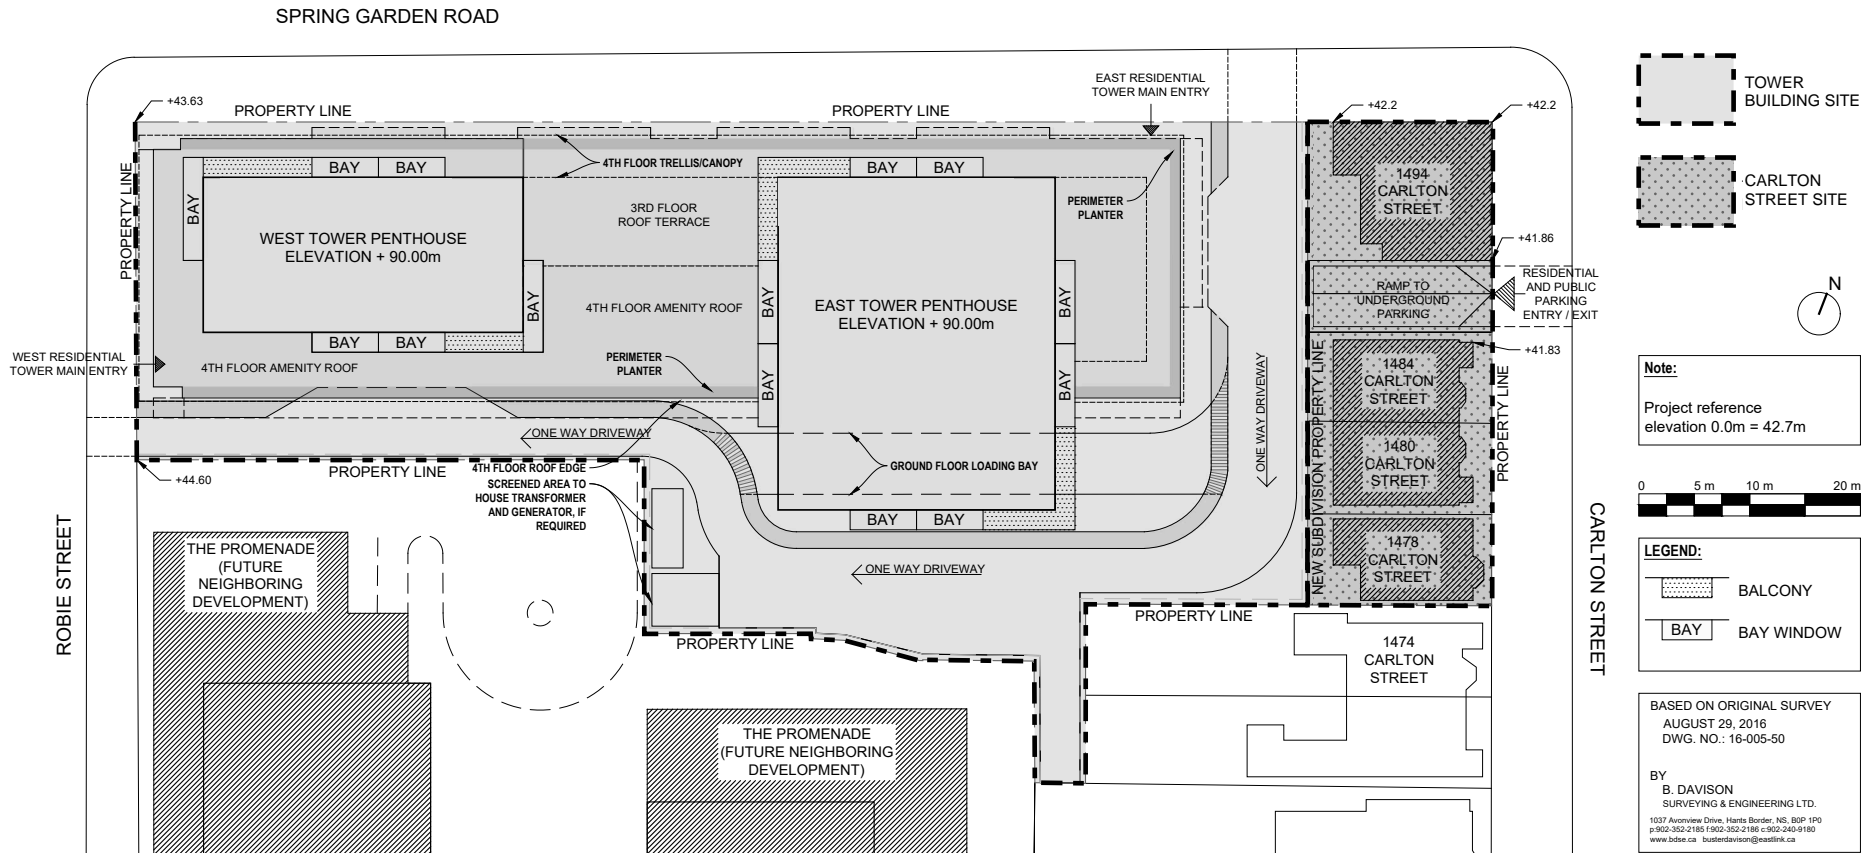


Schedule B Site Plan

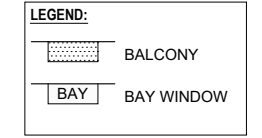

Note:
Project reference elevation 0.0m = 42.7m

 

BASED ON ORIGINAL SURVEY
AUGUST 29, 2016
DWG. NO.: 16-005-50

BY
B. DAVISON
SURVEYING & ENGINEERING LTD.
1037 Avenview Drive, Hants Border, NS, B0P 1P0
p:902-352-2185 f:902-352-2186 e:902-343-0180
www.bdsr.ca busterdavison@eastlink.ca

MacKay-Lyons
Sweetapple Architects

DATE
2022-06-06